



FLAT PATTERN

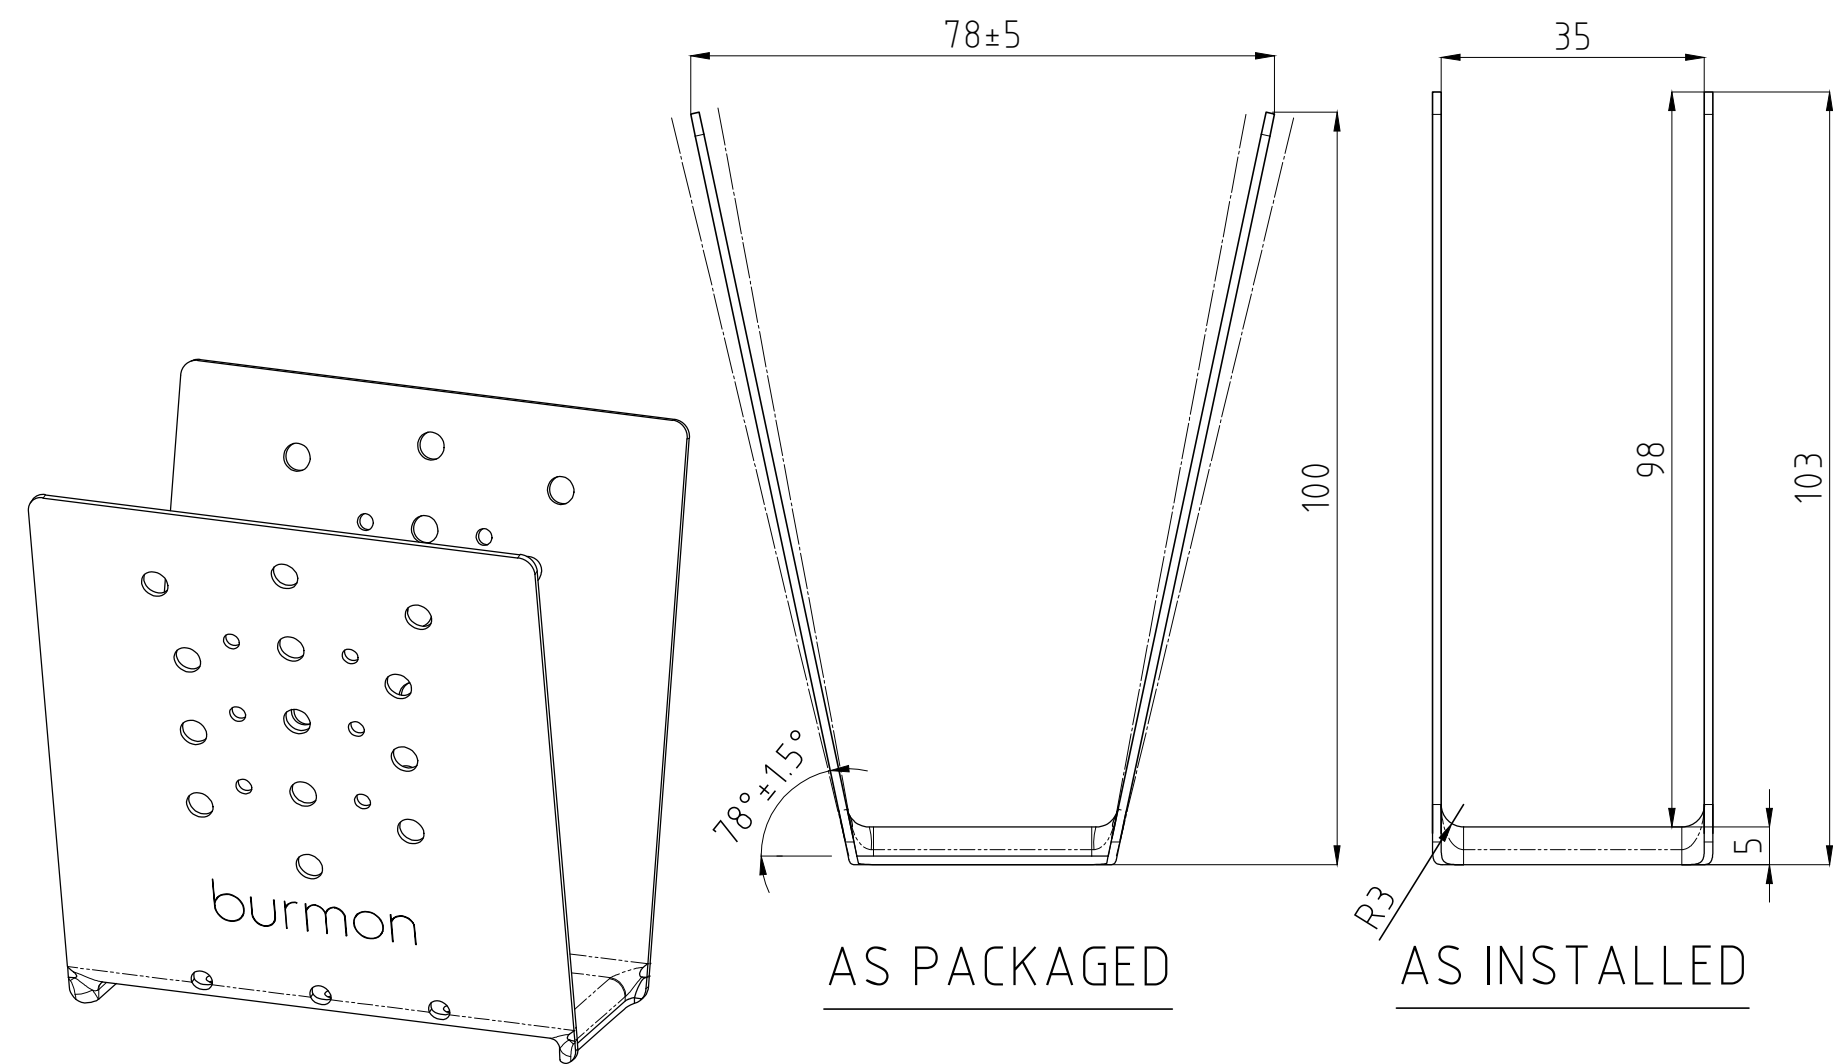


AS PACKAGED


AS INSTALLED

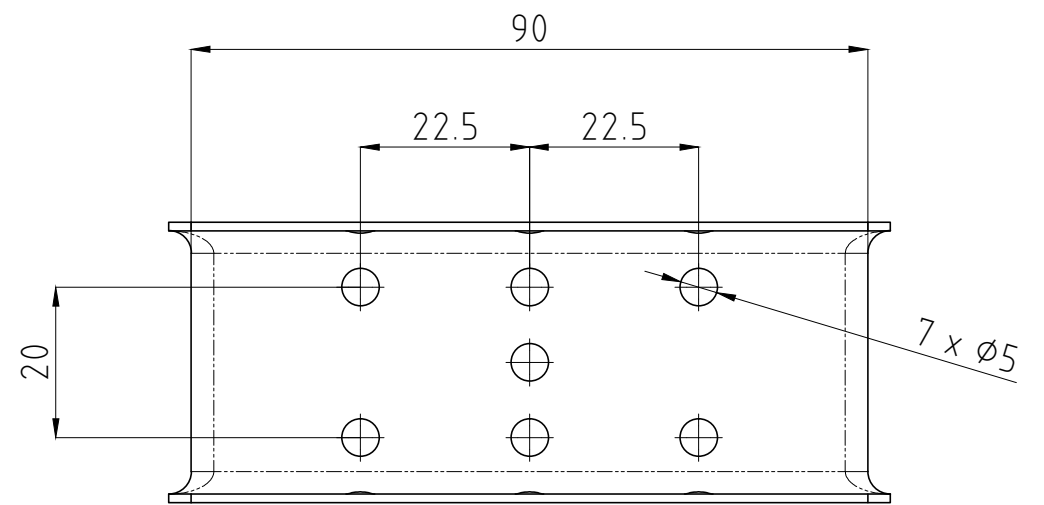

TOP VIEW

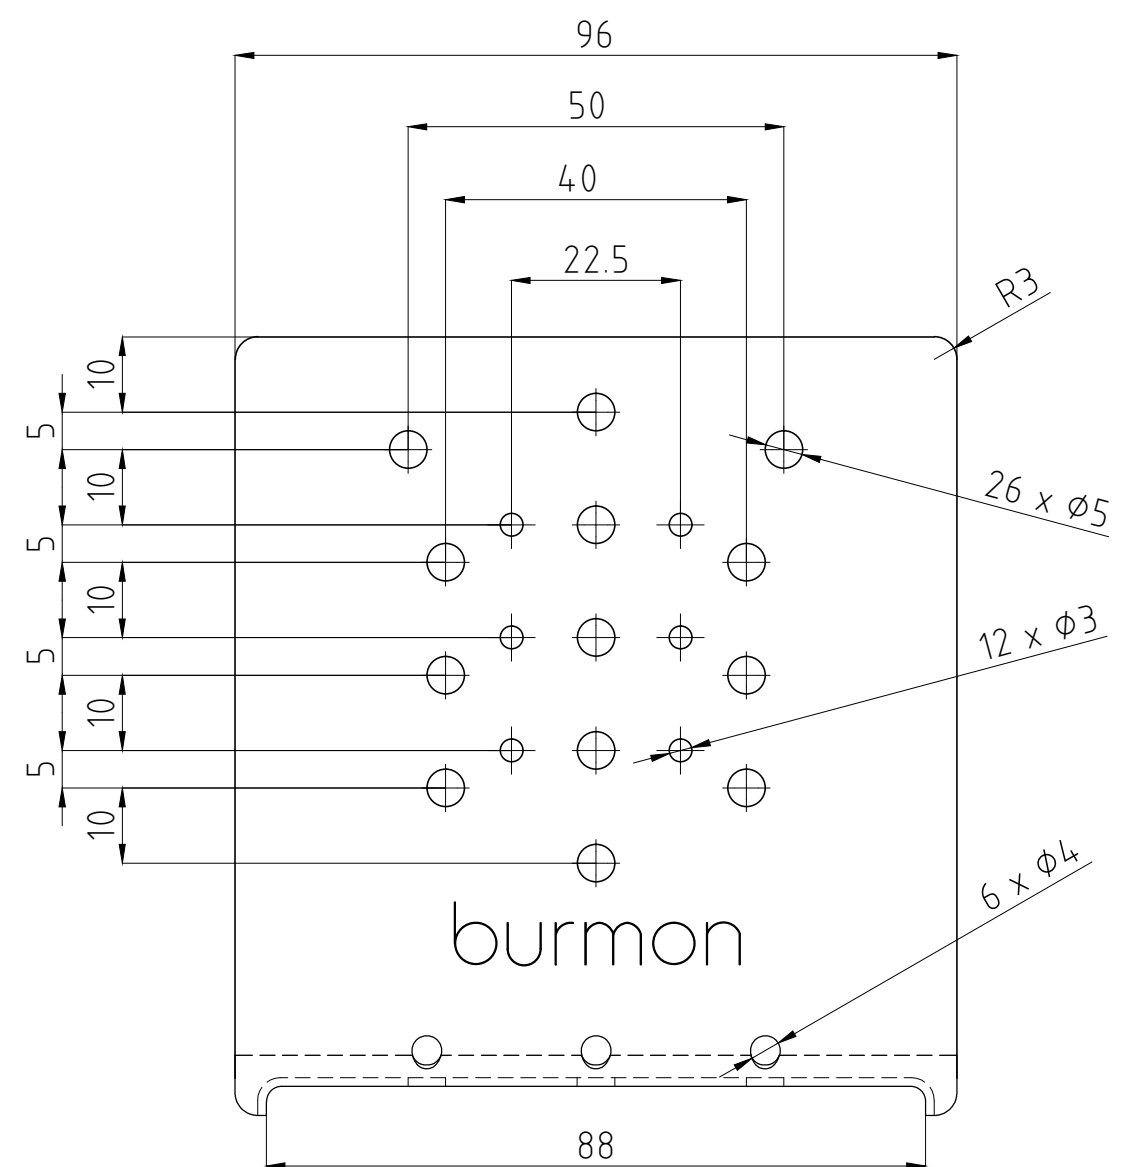

SIDE VIEW

| | | | | | |
|---|--|--|--|----------------------------------|--|
|  | | UNLESS OTHERWISE SPECIFIED, STANDARD PROCESSING CHECKS APPLY. TOLERANCES: LINEAR DIM'S MORE THAN 300MM: +0/-1 LINEAR DIM'S LESS THAN 300MM: +0/-0.5 ANGULAR DIMENSIONS: ±0.5° HOLE PUNCHING: ±0.5 | | BCBS90x35SCREW | |
| CUSTOMER APPROVED: | | DATE: | | NAME: DATE: | |
| - | | - | | DRAWN: - | |
| - | | - | | CHK'D: - | |
| MATERIAL SPEC: | | MATERIAL: | | TITLE: | |
| AS1397 / G300 / Z275 | | 1.15 GAL | | Burmon Cyc. Bkt - Saddle 90x35mm | |
| WEIGHT: -grams | | PART / DRAWING NO.: | | REVISION: | |
| | | | | A2 | |