

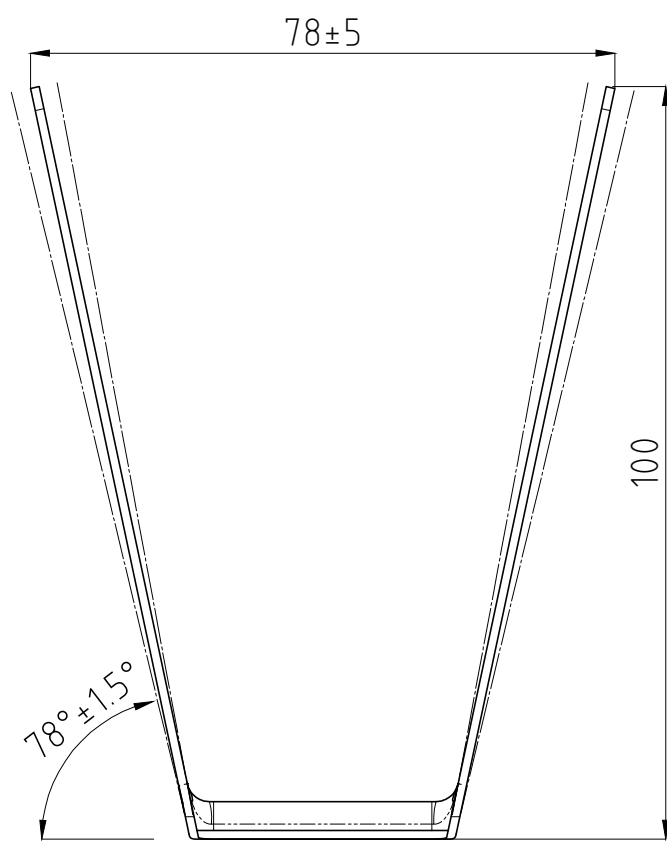



FLAT PATTERN

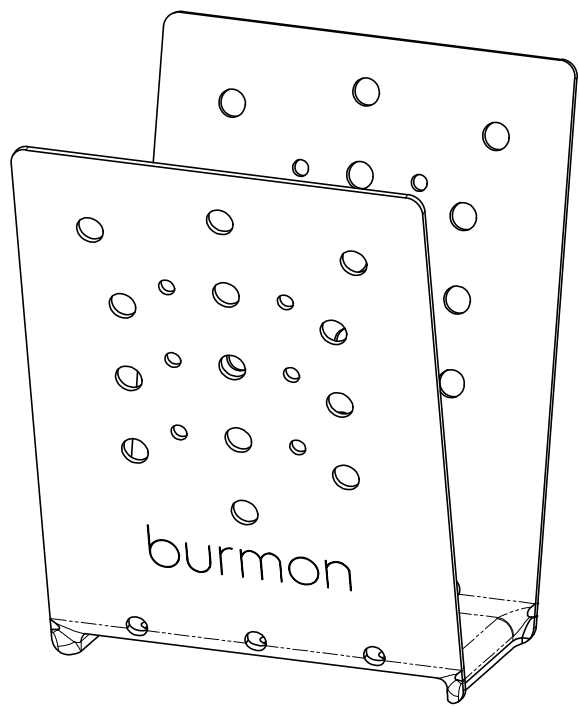


AS PACKAGED

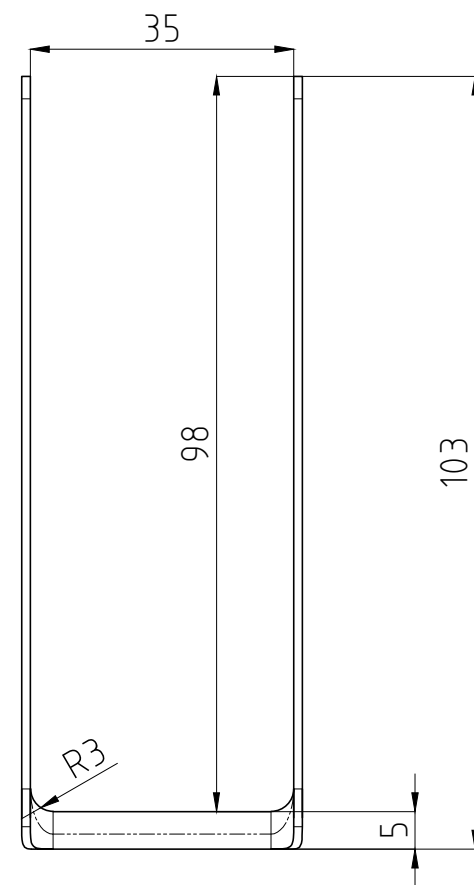


AS INSTALLED

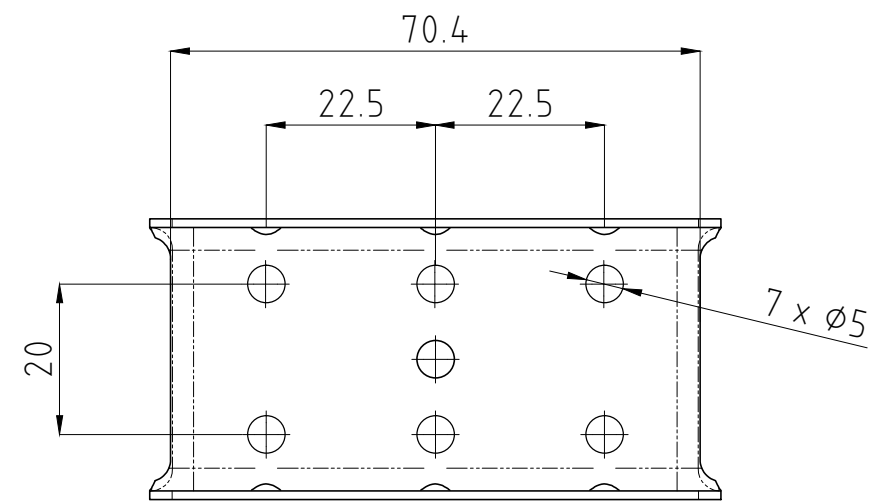

TOP VIEW

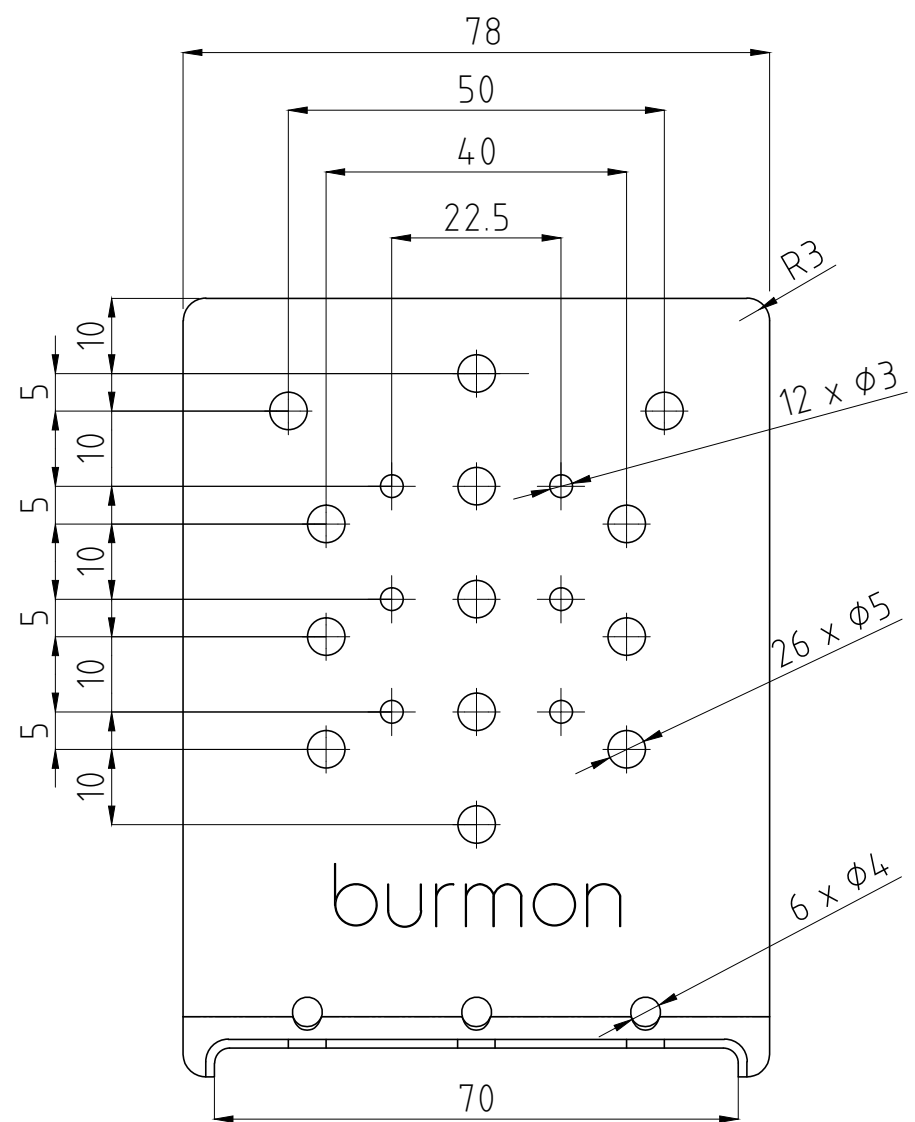

SIDE VIEW

		UNLESS OTHERWISE SPECIFIED, STANDARD PROCESSING CHECKS APPLY. TOLERANCES: LINEAR DIM'S MORE THAN 300MM: +0/-1 LINEAR DIM'S LESS THAN 300MM: +0/-0.5 ANGULAR DIMENSIONS: ±0.5° HOLE PUNCHING: ±0.5		BCBS70x35SCREW	
CUSTOMER APPROVED:	DATE:	NAME:	DATE:	TITLE: Burmon Cyc. Bkt - Saddle 70x35mm	
-	-	DRAWN:	-		
-	-	CHK'D:	-		
MATERIAL SPEC:		MATERIAL:		REVISION	
AS1397 / G300 / Z275		1.15 GAL		PART / DRAWING NO. -	
WEIGHT: -grams		REVISION		A2	