

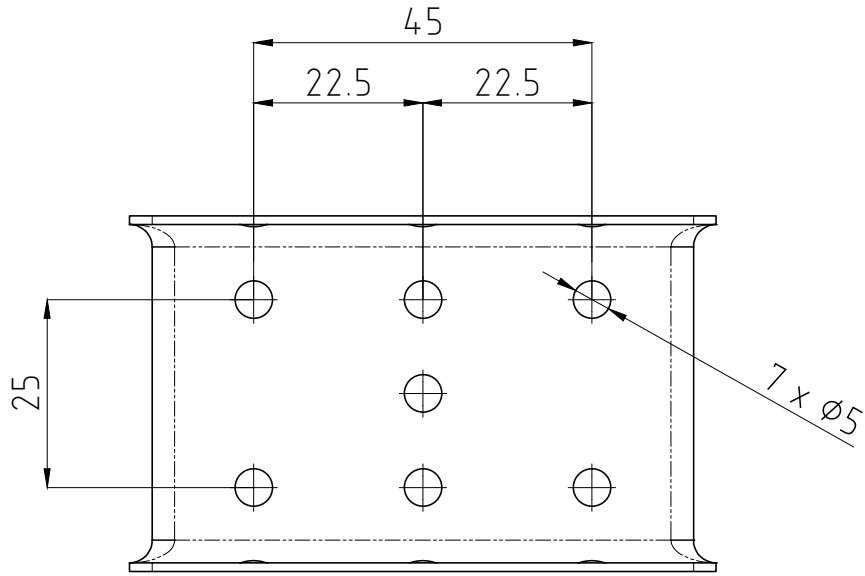


FLAT PATTERN

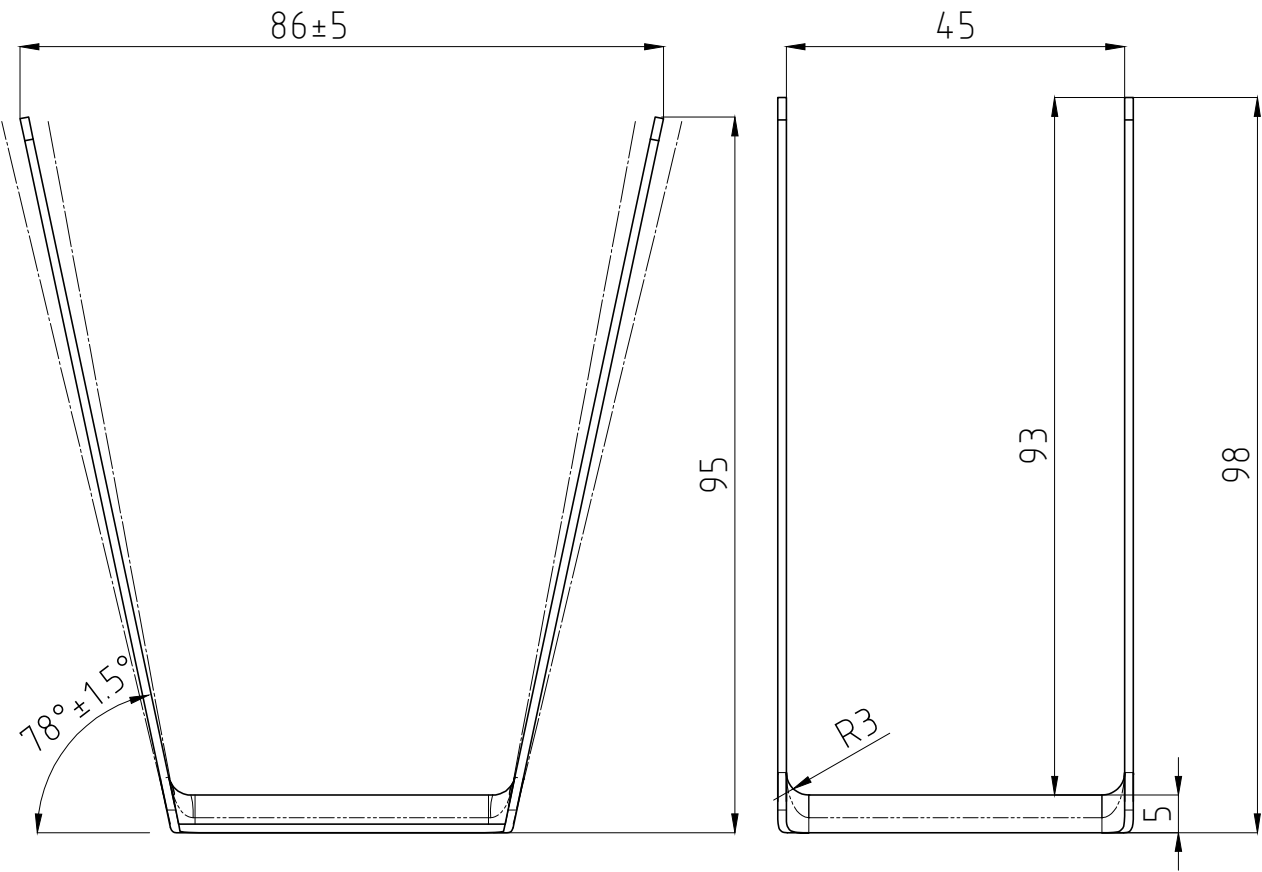


TOP VIEW

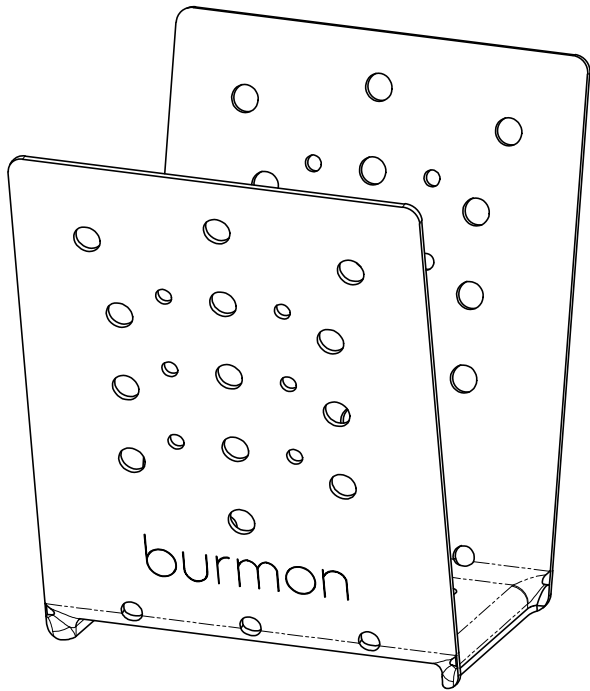


AS PACKAGED

AS INSTALLED

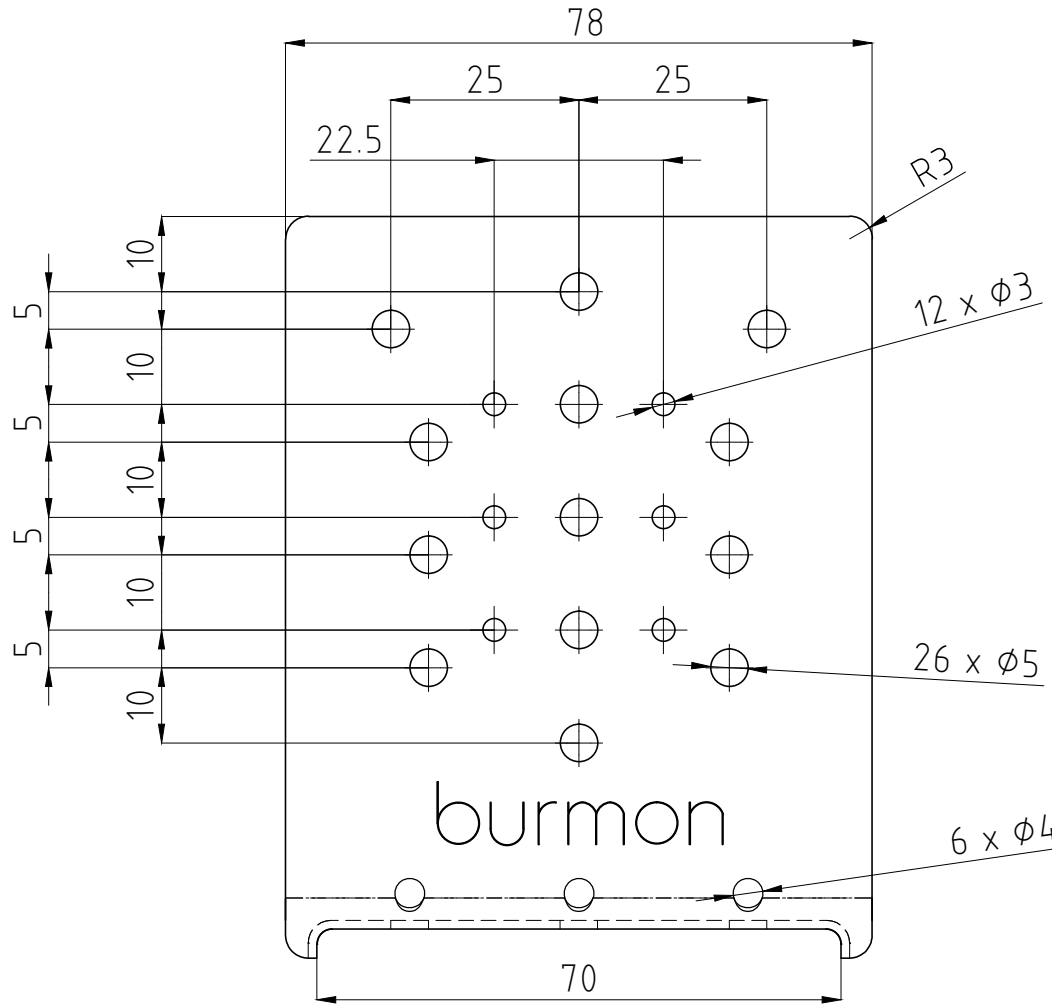

SIDE VIEW

		UNLESS OTHERWISE SPECIFIED, STANDARD PROCESSING CHECKS APPLY. TOLERANCES: LINEAR DIM'S MORE THAN 300MM: +0/-1 LINEAR DIM'S LESS THAN 300MM: +0/-0.5 ANGULAR DIMENSIONS: +0.5° HOLE PUNCHING: +0.5		BCBS70x45SCREW	
CUSTOMER APPROVED:		DATE:		NAME: DATE:	
-		-		DRAWN: -	
MATERIAL SPEC:		MATERIAL:		TITLE:	
AS1397 / G300 / Z275		1.15 GAL		Burmon Cyc. Bkt - Saddle 70x45mm	
WEIGHT: -grams		PART / DRAWING NO. -		REVISION	
				A2	